



CARLISLE SIGNAL BOX INTRODUCTION OF COLOUR LIGHT SIGNALLING


SCOUT GREEN SIGNAL BOX (SG)

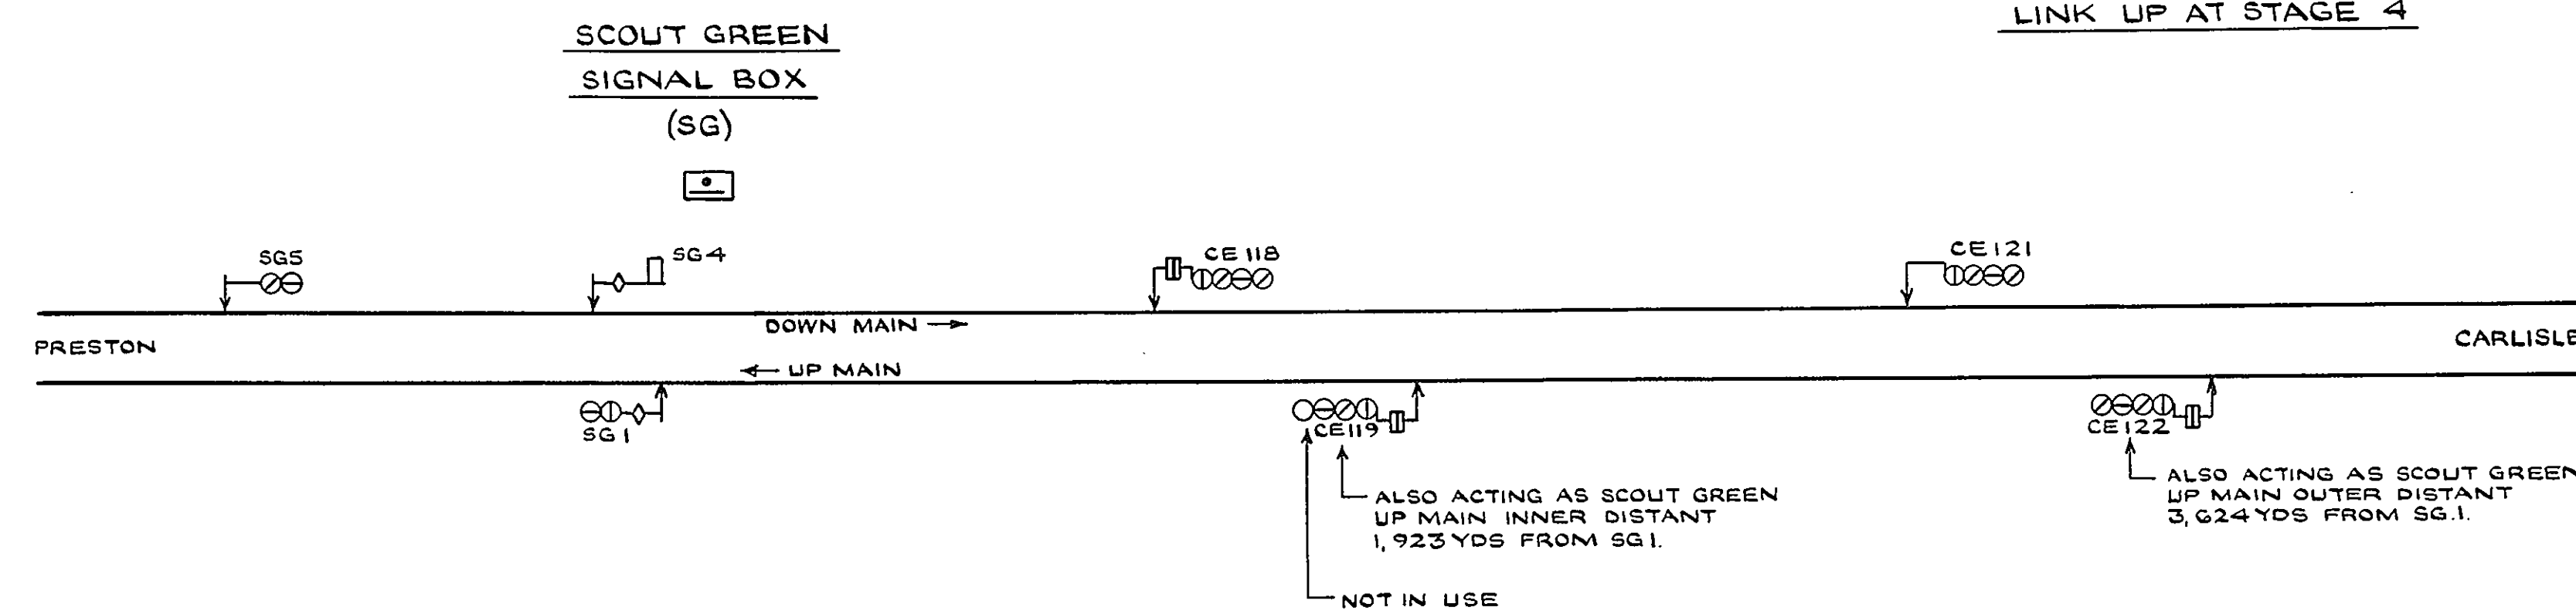

LINK UP AT STAGE 3

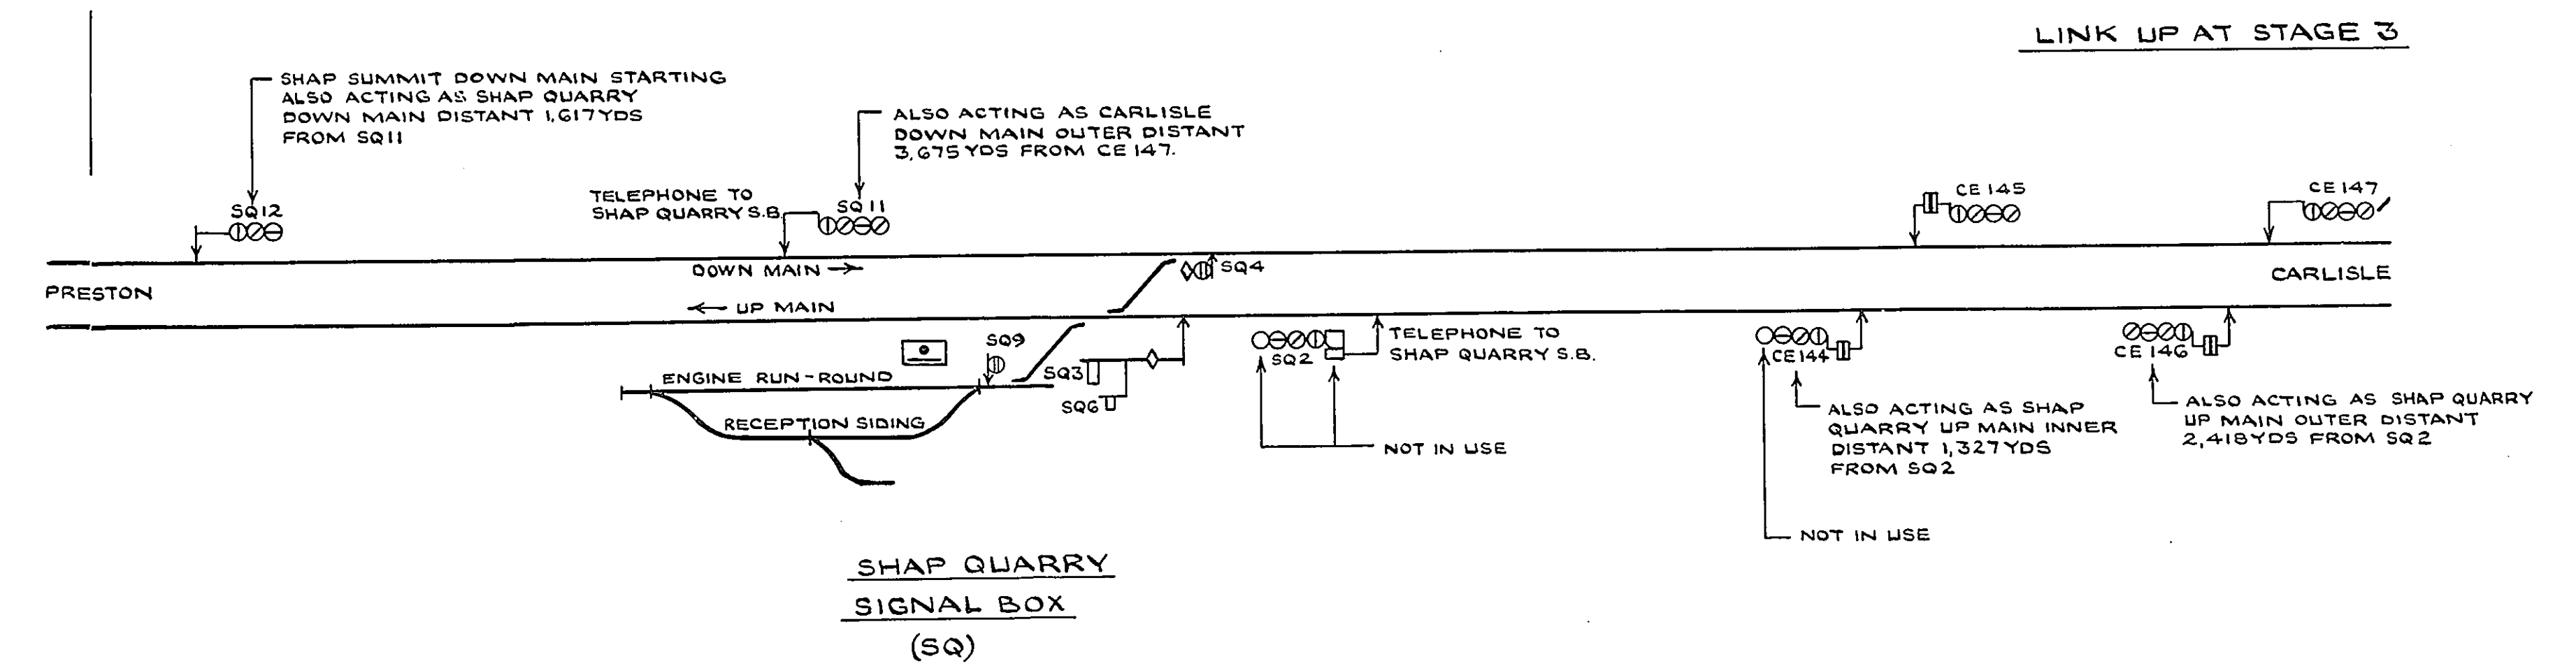

LINK UP AT STAGE 2

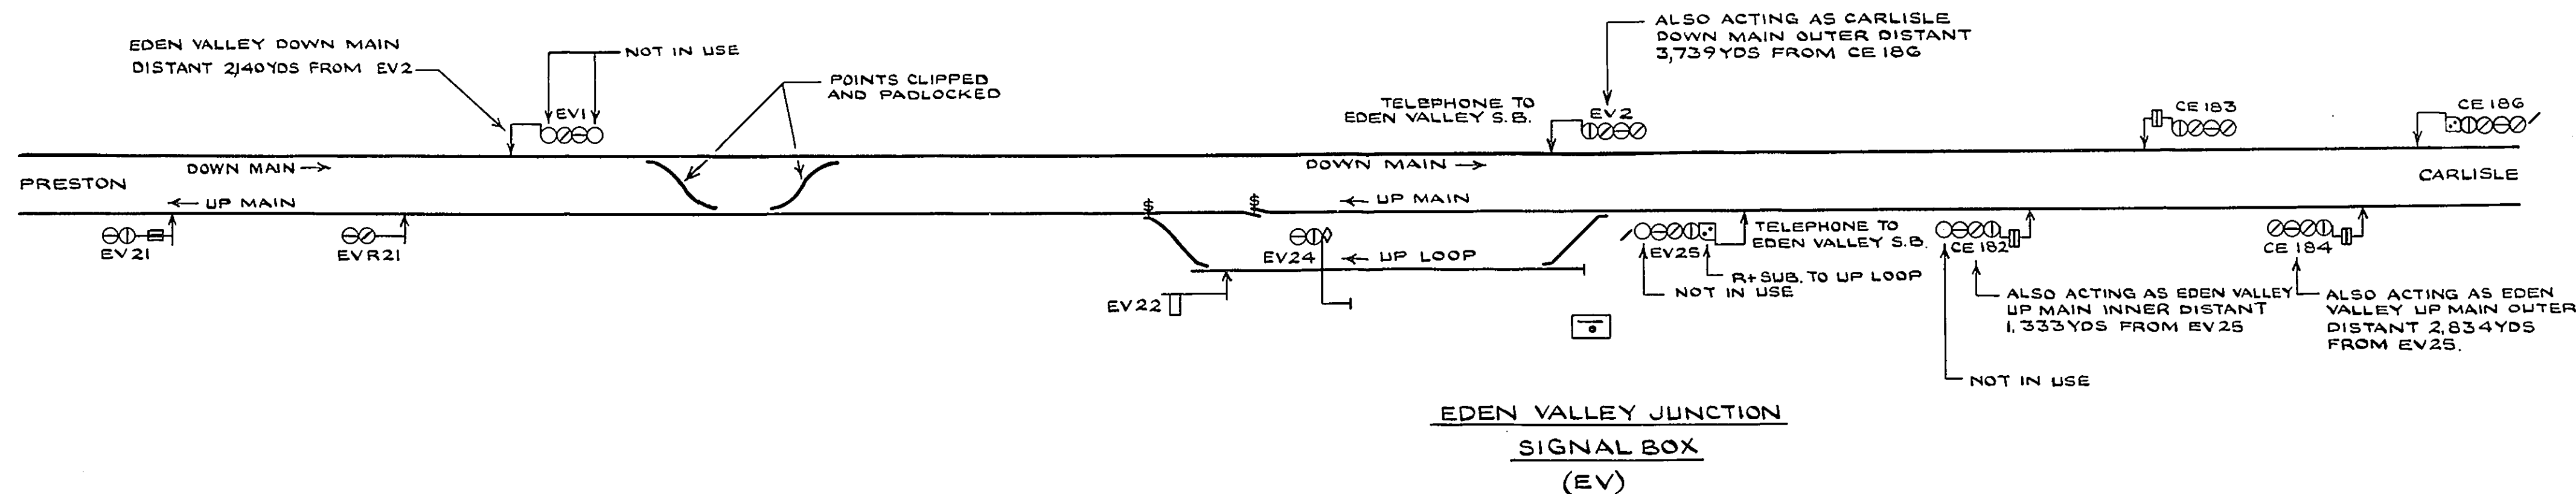

LINK UP AT STAGE 1

