


CARLISLE SIGNAL BOX INTRODUCTION OF COLOUR LIGHT SIGNALLING

LINK UP AT STAGE 6

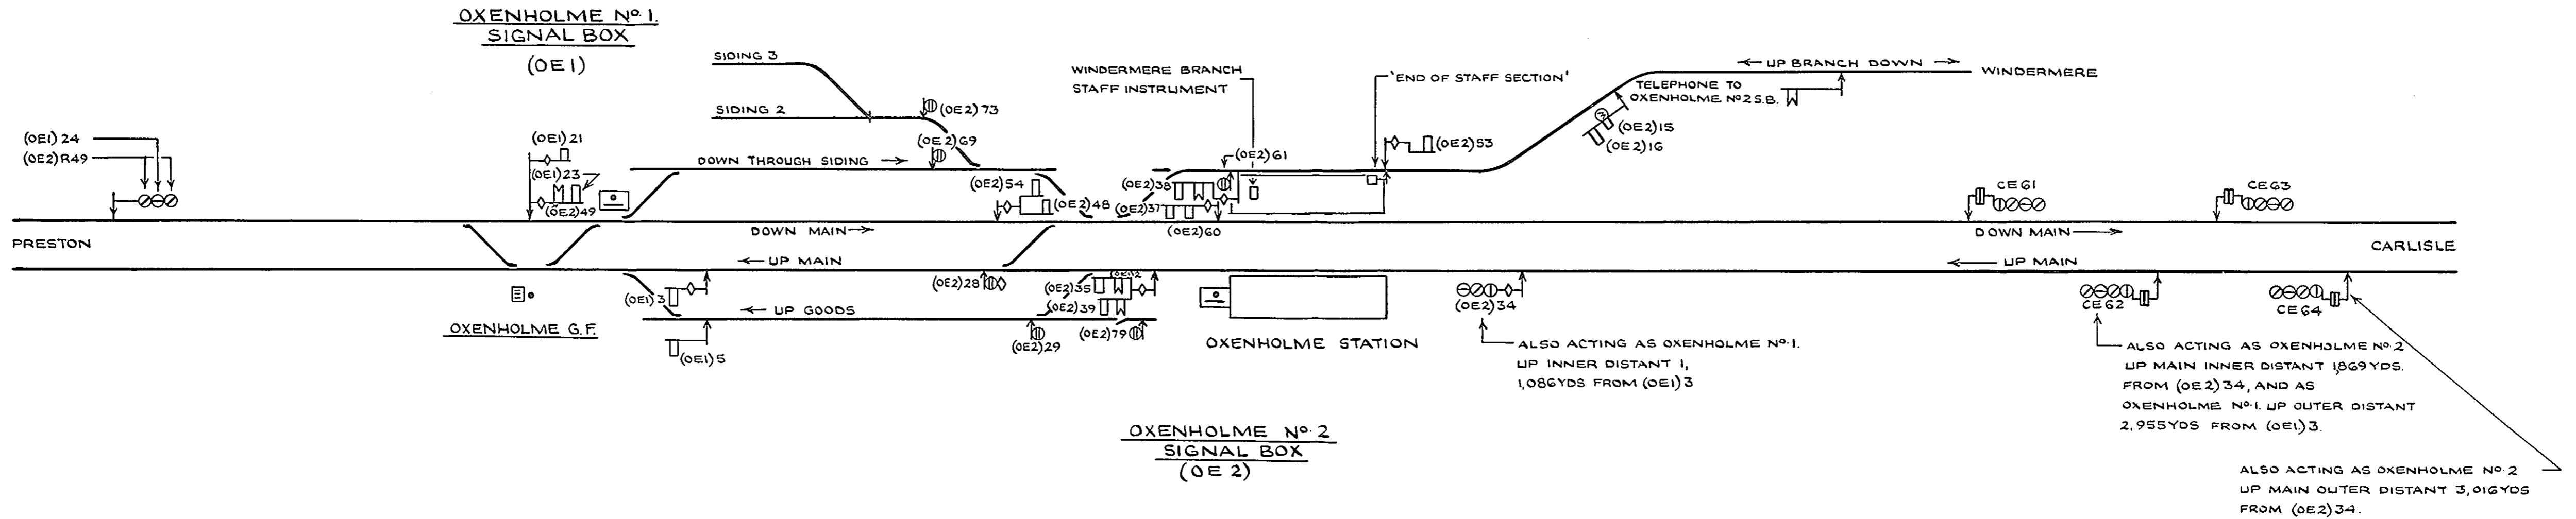

LINK UP AT STAGE 5

