


CARNFORTH

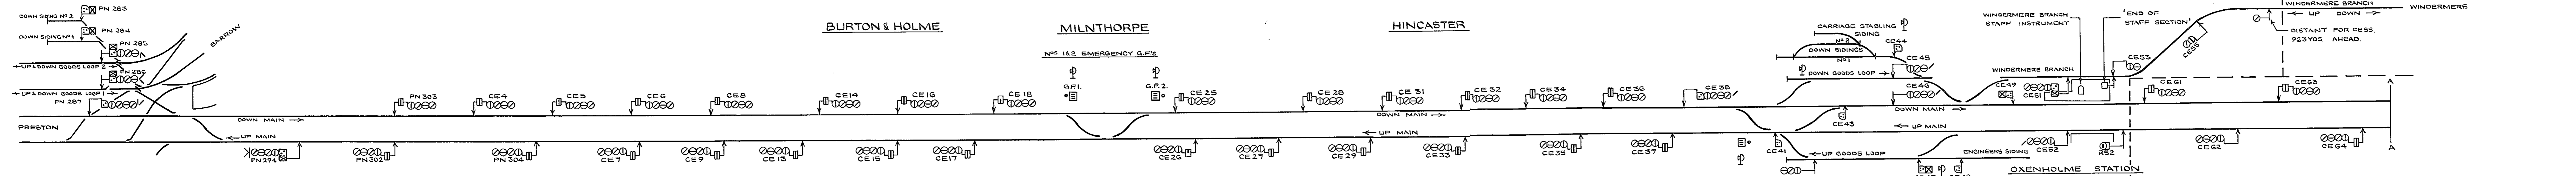

CARLISLE SIGNAL BOX  
 (CARNFORTH-SCOUT GREEN)  
 INTRODUCTION OF COLOUR LIGHT  
 SIGNALLING

LAMBRIGG CROSSING

